



DEPARTMENT OF REGULATORY AND ECONOMIC RESOURCES (RER)
BOARD AND CODE ADMINISTRATION DIVISION

NOTICE OF ACCEPTANCE (NOA)

MIAMI-DADE COUNTY
PRODUCT CONTROL SECTION

11805 SW 26 Street, Room 208
T (786) 315-2590 F (786) 315-2599

www.miamidade.gov/economy

Eco Window Systems, LLC

9114 NW 106 Street

Medley, FL 33178

SCOPE:

This NOA is being issued under the applicable rules and regulations governing the use of construction materials. The documentation submitted has been reviewed and accepted by Miami-Dade County RER - Product Control Section to be used in Miami Dade County and other areas where allowed by the Authority Having Jurisdiction (AHJ).

This NOA shall not be valid after the expiration date stated below. The Miami-Dade County Product Control Section (In Miami Dade County) and/or the AHJ (in areas other than Miami Dade County) reserve the right to have this product or material tested for quality assurance purposes. If this product or material fails to perform in the accepted manner, the manufacturer will incur the expense of such testing and the AHJ may immediately revoke, modify, or suspend the use of such product or material within their jurisdiction. RER reserves the right to revoke this acceptance, if it is determined by Miami-Dade County Product Control Section that this product or material fails to meet the requirements of the applicable building code.

This product is approved as described herein, and has been designed to comply with the Florida Building Code, including the High Velocity Hurricane Zone.

DESCRIPTION: Series "Eco-Guard 300" Aluminum Fixed Window – L.M.I.

APPROVAL DOCUMENT: Drawing No. W09-20, titled "Eco-Guard Series-300 Alum Fixed Wdw. (L.M.I.)", sheets 1 through 5 of 5, dated 03/23/09, with revision C dated 01/11/13, prepared by Al-Farooq Corporation, signed and sealed by Javad Ahmad, P.E., bearing the Miami-Dade County Product Control Renewal stamp with the Notice of Acceptance number and expiration date by the Miami-Dade County Product Control Section.

MISSILE IMPACT RATING: Large and Small Missile Impact Resistant

LABELING: Each unit shall bear a permanent label with the manufacturer's name or logo, city, state, model/series, and following statement: "Miami-Dade County Product Control Approved", unless otherwise noted herein.

RENEWAL of this NOA shall be considered after a renewal application has been filed and there has been no change in the applicable building code negatively affecting the performance of this product.

TERMINATION of this NOA will occur after the expiration date or if there has been a revision or change in the materials, use, and/or manufacture of the product or process. Misuse of this NOA as an endorsement of any product, for sales, advertising or any other purposes shall automatically terminate this NOA. Failure to comply with any section of this NOA shall be cause for termination and removal of NOA.

ADVERTISEMENT: The NOA number preceded by the words Miami-Dade County, Florida, and followed by the expiration date may be displayed in advertising literature. If any portion of the NOA is displayed, then it shall be done in its entirety.

INSPECTION: A copy of this entire NOA shall be provided to the user by the manufacturer or its distributors and shall be available for inspection at the job site at the request of the Building Official.

This NOA renews NOA# 13-0206.05 and consists of this page 1 and evidence pages E-1 and E-2, as well as approval document mentioned above.

The submitted documentation was reviewed by Manuel Perez, P.E.



MP
4/4/14

NOA No. 14-0317.03
Expiration Date: June 17, 2019
Approval Date: April 10, 2014
Page 1


NOTICE OF ACCEPTANCE: EVIDENCE SUBMITTED

A. DRAWINGS

1. Manufacturer's die drawings and sections.
2. Drawing No **W09-20**, titled "Eco-Guard Series-300 Alum. Fixed Wdw. (L.M.I.)", sheets 1 through 5 of 5, dated 03/23/09, with revision C dated 01/11/13, prepared by Al-Farooq Corporation, signed and sealed by Javad Ahmad, P.E.
(Submitted under previous NOA#13-0206.05)

B. TESTS

1. Test reports on: 1) Air Infiltration Test, per FBC, TAS 202-94
2) Uniform Static Air Pressure Test, Loading per FBC TAS 202-94
3) Water Resistance Test, per FBC, TAS 202-94
along with installation diagram of a 97 1/4" wide x 96 1/8" high Eco-Guard series 300 aluminum double fixed window, prepared by Hurricane Engineering & Testing Inc., Test Report No. **HETI-08-2192A**, dated 01/15/09, signed and sealed by Candido F. Font, P.E. *(Submitted under NOA#09-0413.08)*
2. Test reports on: 1) Large Missile Impact Test per FBC, TAS 201-94
2) Cyclic Wind Pressure Loading per FBC, TAS 203-94
along with installation diagram of a 97 1/4" wide x 96 1/8" high Eco-Guard series 300 aluminum double fixed window, prepared by Hurricane Engineering & Testing Inc., Test Report No. **HETI-08-2192B**, dated 01/15/09, signed and sealed by Candido F. Font, P.E. *(Submitted under NOA#09-0413.08)*
3. Test reports on: 1) Air Infiltration Test, per FBC, TAS 202-94
2) Uniform Static Air Pressure Test, Loading per FBC, TAS 20294
3) Water Resistance Test, per FBC, TAS 202-94
along with installation diagram of a 48 1/4" wide x 96 3/8" high Eco-Guard series 300 aluminum circular arch top fixed window, prepared by Hurricane Engineering & Testing Inc., Test Report No. **HETI-08-2193A**, dated 01/15/09, signed and sealed by Candido F. Font, P.E. *(Submitted under NOA#09-0413.08)*
4. Test reports on: 1) Large Missile Impact Test per FBC, TAS 201-94
2) Cyclic Wind Pressure Loading per FBC, TAS 203-94
along with installation diagram of a 48 1/4" wide x 96 3/8" high Eco-Guards 300 aluminum circular arch top fixed window, prepared by Hurricane Engineering & Testing Inc., Test Report No. **HETI-08-2193B**, dated 01/15/09, signed and sealed by Candido F. Font, P.E. *(Submitted under NOA#09-0413.08)*
5. Test reports on: 1) Large Missile Impact Test per FBC, TAS 201-94
2) Cyclic Wind Pressure Loading per FBC, TAS 203-94
along with installation diagram of a 47 5/8" wide x 96" high Eco-Guard series 300 aluminum triangular top fixed window, prepared by Hurricane Engineering & Testing Inc., Test Report No. **HETI-08-2194**, dated 01/15/09, signed and sealed by Candido F. Font, P.E. *(Submitted under NOA#09-0413.08)*

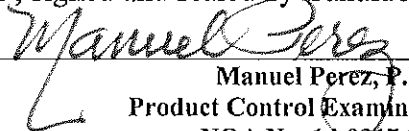
Manuel Perez, P.E.
Product Control Examiner
NOA No. 14-0317.03

Expiration Date: June 17, 2019

Approval Date: April 10, 2014

NOTICE OF ACCEPTANCE: EVIDENCE SUBMITTED

B. TESTS (CONTINUED)

6. Test reports on: 1) Air Infiltration Test, per FBC, TAS 202-94
2) Uniform Static Air Pressure Test, Loading per FBC TAS 202-94
3) Water Resistance Test, per FBC, TAS 202-94
along with installation diagram of a 50 5/8" wide x 63 1/4" high Eco-Guard series 300 aluminum fixed window, prepared by Hurricane Engineering & Testing Inc., Test Report No. **HETI-08-2195A**, dated 01/15/09, signed and sealed by Candido F. Font, P.E. *(Submitted under NOA#09-0413.08)*

C. CALCULATIONS

1. Anchor verification calculations and structural analysis, complying with **FBC-2010**, dated 01/27/12, prepared by Al-Farooq Corporation, signed and sealed by Javad Ahmad, P.E.
(Submitted under previous NOA#12-0223.25)
2. Glazing complies with ASTM E1300-04

D. QUALITY ASSURANCE

1. Miami-Dade Department of Regulatory and Economic Resources (RER)

E. MATERIAL CERTIFICATIONS


1. Notice of Acceptance No. **13-0129.27** issued to **E.I. DuPont DeNemours & Co., Inc.** for their "**DuPont Butacite® PVB Interlayer**" dated 04/11/13, expiring on 12/11/16.
2. Notice of Acceptance No. **11-0624.02** issued to **E.I. DuPont DeNemours & Co., Inc.** for their "**DuPont SentryGlas® Interlayer**" dated 08/25/11, expiring on 01/14/17.



F. STATEMENTS

1. Statement letter of conformance, complying with **FBC-2010**, dated January 17, 2014, signed and sealed by Javad Ahmad, P.E.
2. Statement letter of conformance, complying with **FBC-2010**, and of no financial interest, dated January 30, 2012, signed and sealed by Javad Ahmad, P.E.
(Submitted under previous NOA#12-0223.25)

G. OTHER

1. Notice of Acceptance No. **13-0206.05**, issued to Eco Window Systems, LLC for their Series "Eco-Guard 300" Aluminum Fixed Window – L.M.I., approved on 05/02/13 and expiring on 06/17/14.


Manuel Perez, P.E.
Product Control Examiner
NOA No. 14-0317.03
Expiration Date: June 17, 2019
Approval Date: April 10, 2014

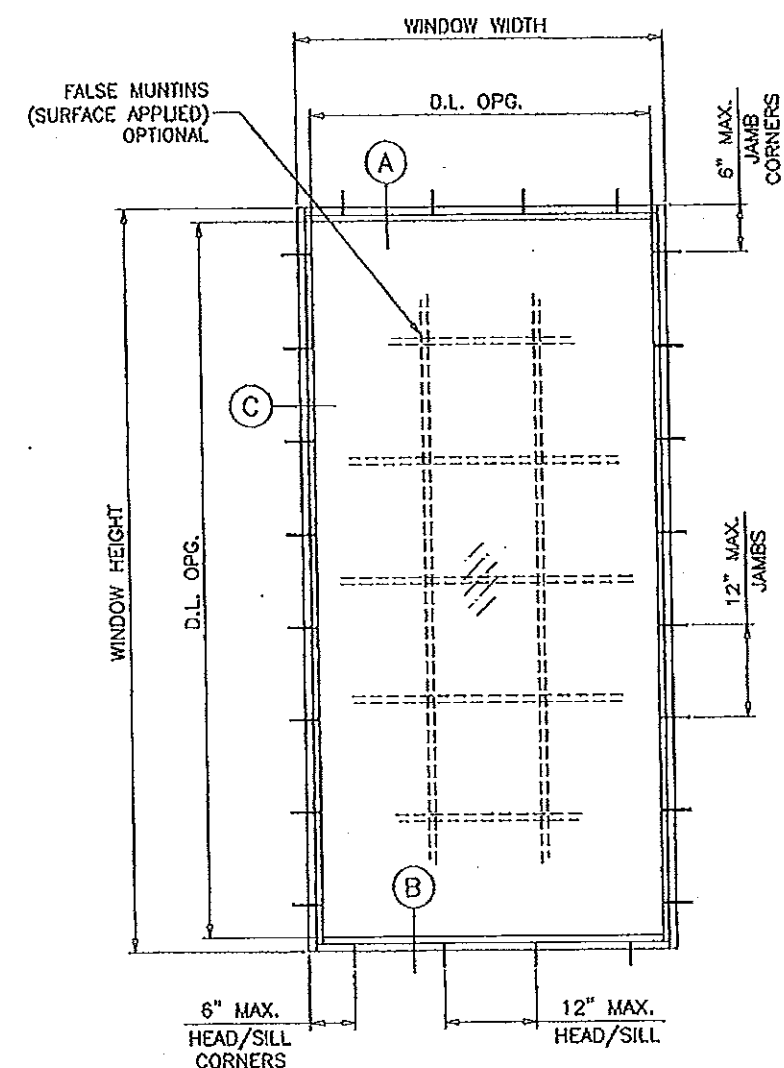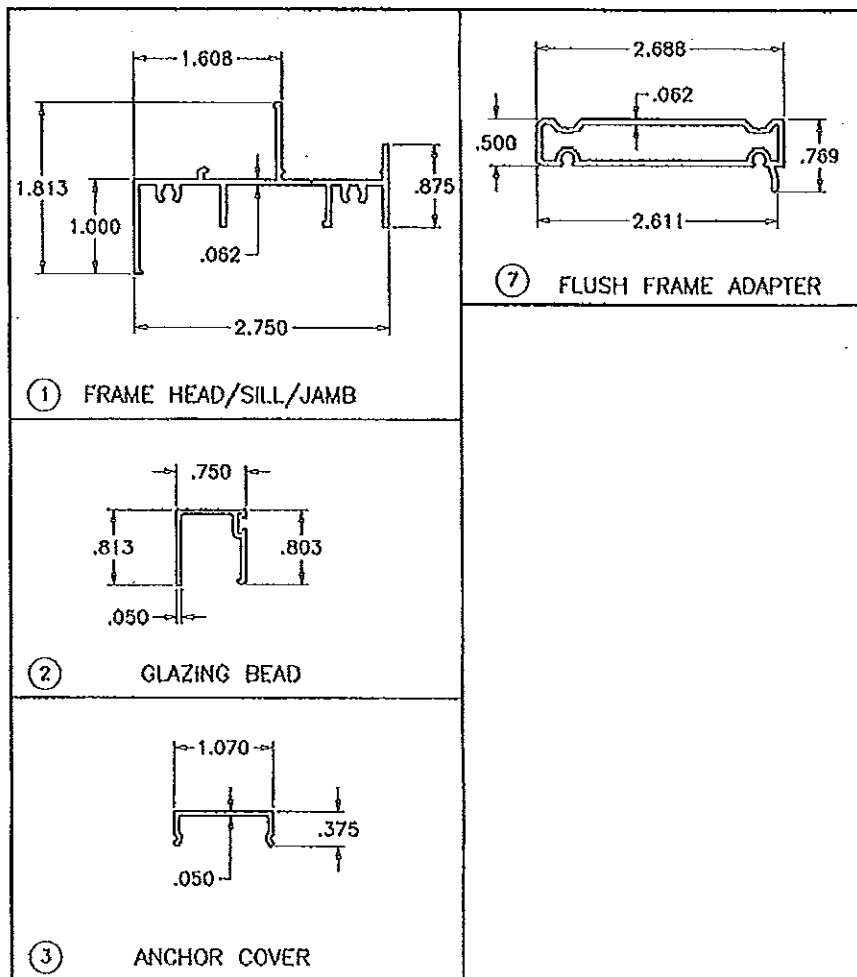

TYPICAL ELEVATION

**ECO-GUARD SERIES-300
ALUMINUM FIXED WINDOW**

DESIGN LOAD RATINGS FOR THESE WINDOWS TO BE AS PER CHARTS SHOWN ON SHEETS 2.

APPROVAL APPLIES TO SINGLE UNITS OR SIDE-BY-SIDE COMBINATIONS OF FIX./FIX. OR FIXED WITH OTHER WINDOW TYPES IN MODULES OF TWO OR MORE WINDOWS USING MIAMI-DADE COUNTY APPROVED MULLIONS IN BETWEEN. LOWER DESIGN PRESSURE FROM WINDOWS OR MULLION APPROVAL WILL APPLY TO ENTIRE SYSTEM.

THIS PRODUCT HAS BEEN DESIGNED AND TESTED TO COMPLY WITH THE REQUIREMENTS OF THE FLORIDA BUILDING CODE INCLUDING HIGH VELOCITY HURRICANE ZONE (HVHZ).

WOOD BUCKS BY OTHERS, MUST BE ANCHORED PROPERLY TO TRANSFER LOADS TO THE STRUCTURE.

ANCHORS SHALL BE AS LISTED, SPACED AS SHOWN ON DETAILS, ANCHORS EMBEDMENT TO BASE MATERIAL SHALL BE BEYOND WALL DRESSING OR STUCCO.

ANCHORING OR LOADING CONDITIONS NOT SHOWN IN THESE DETAILS ARE NOT PART OF THIS APPROVAL.

A LOAD DURATION INCREASE IS USED IN DESIGN OF ANCHORS INTO WOOD ONLY.

MATERIALS INCLUDING BUT NOT LIMITED TO STEEL/METAL SCREWS, THAT COME INTO CONTACT WITH OTHER DISSIMILAR MATERIALS SHALL MEET THE REQUIREMENTS OF THE FLORIDA BLDG. CODE SECTION 2003.8.4.

THESE WINDOWS ARE RATED FOR LARGE & SMALL MISSILE IMPACT. SHUTTERS ARE NOT REQUIRED.

GLASS D.L.O. DIMS.

D.L.O. HEIGHT = WINDOW HEIGHT - 3.625"
D.L.O. WIDTH = WINDOW WIDTH - 3.625"

PRODUCT RENEWED
as complying with the Florida
Building Code
Acceptance No. 14-0317.03
Expiration Date June 17, 2019
By *Manuel Perez*
Miami Dade Product Control

Engr: JAVAD AHMAD
CMA
FLA. PE # 70592
C.A.N. 3338
JAN 15 2013

PRODUCT REVISED
as complying with the Florida
Building Code
Acceptance No. 13-0206.05
Expiration Date June 17, 2014
By *Manuel Perez*
Miami Dade Product Control


AL-FAROOQ CORPORATION
ENGINEERS & PRODUCT DEVELOPMENT
1235 S.W. 87 AVE
MIAMI, FLORIDA 33174
TEL. (305) 264-8100 FAX (305) 262-6978
COMP-ANL W09-20ECO

ECO-GUARD SERIES-300 ALUM. FIXED WDW. (L.M.I.)
ECO WINDOW SYSTEMS, LLC.
9114 N.W. 106 STREET
MEDLEY, FL 33178
TEL. (305) 885-5299 FAX (305) 885-5902

REVISIONS:		NO.	DATE	BY	DESCRIPTION
A	05.18.09	REV. PER BCCO COMMENTS			
B	01.30.12	UPDATED TO 2010 FBC			
C	01.11.13	MANUF. ADDRESS REV.			

date: 03-23-09
scale: 1/2"=1'-0"
dr. by: HAMID
chk. by:

drawing no.
W09-20
sheet 1 of 5

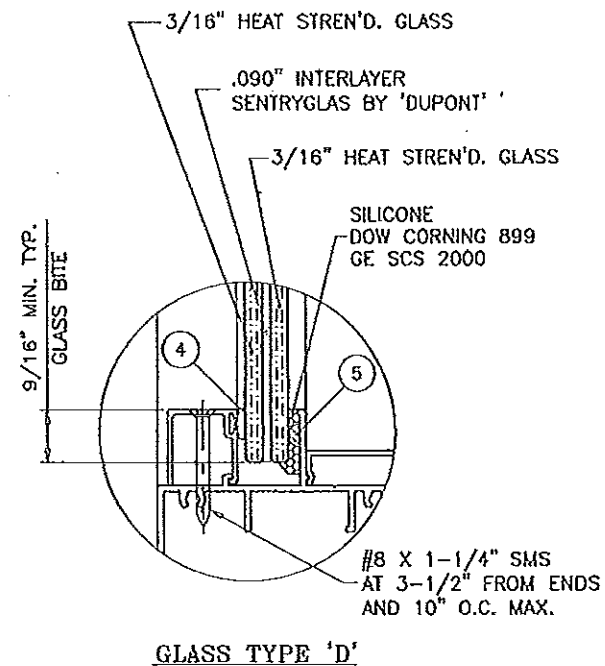


The image displays ten different window shapes, each with its dimensions labeled. The shapes are arranged in three rows:

- Row 1:**
 - Circular:** Labeled with 'WINDOW WIDTH' and 'W. LENGTH'.
 - Triangular:** Labeled with 'WINDOW WIDTH' and 'W. LENGTH'.
 - Arched:** Labeled with 'W. WIDTH' and 'WINDOW LENGTH'.
- Row 2:**
 - Pointed:** Labeled with 'WINDOW WIDTH' and 'W. LENGTH'.
 - Quarter-circle:** Labeled with 'WINDOW WIDTH' and 'W. LENGTH'.
 - Octagonal:** Labeled with 'WINDOW WIDTH' and 'W. LENGTH'.
- Row 3:**
 - Semi-circular:** Labeled with 'WINDOW WIDTH' and 'W. LENGTH'.
 - Segmented:** Labeled with 'WINDOW WIDTH' and 'W. LENGTH'.
 - Oval:** Labeled with 'W. WIDTH' and 'WINDOW LENGTH'.

Each diagram shows the window shape within a dashed rectangular frame, with the dimensions indicated by arrows and text labels.

DESIGN LOAD CAPACITY - PSF					
WINDOW DIMS.		GLASS TYPE 'C'		GLASS TYPE 'D'	
WIDTH (W)	LENGTH (L)	EXT.(+)	INT.(-)	EXT.(+)	INT.(-)
24"	36"	75.0	80.0	80.0	90.0
30"		75.0	80.0	80.0	90.0
36"		75.0	80.0	80.0	90.0
42"		75.0	80.0	80.0	90.0
48"		75.0	80.0	80.0	90.0
54"		75.0	80.0	80.0	90.0
60"		75.0	80.0	80.0	90.0
66"		75.0	80.0	80.0	90.0
72"		75.0	80.0	80.0	90.0
24"	48"	75.0	80.0	80.0	90.0
30"		75.0	80.0	80.0	90.0
36"		75.0	80.0	80.0	90.0
42"		75.0	80.0	80.0	90.0
48"		75.0	80.0	80.0	90.0
54"		75.0	80.0	80.0	90.0
60"		75.0	80.0	80.0	90.0
66"		75.0	80.0	80.0	90.0
72"		75.0	76.6	80.0	90.0
24"	60"	75.0	80.0	80.0	90.0
30"		75.0	80.0	80.0	90.0
36"		75.0	80.0	80.0	90.0
42"		75.0	80.0	80.0	90.0
48"		75.0	80.0	80.0	90.0
54"		66.8	71.3	80.0	90.0
60"		60.2	64.2	80.0	90.0
66"		60.2	64.2	80.0	90.0
72"		60.2	64.2	80.0	90.0
24"	72"	75.0	80.0	80.0	90.0
30"		75.0	80.0	80.0	90.0
36"		75.0	80.0	80.0	90.0
42"		75.0	80.0	80.0	90.0
48"		75.0	76.6	80.0	90.0
54"		66.8	71.3	80.0	90.0
60"		60.2	64.2	80.0	90.0
24"	84"	75.0	80.0	80.0	90.0
30"		75.0	80.0	80.0	90.0
36"		75.0	80.0	80.0	90.0
42"		70.0	70.0	80.0	90.0
48"		65.6	65.6	80.0	90.0
54"		64.3	64.3	80.0	90.0
24"	96"	75.0	80.0	80.0	90.0
30"		75.0	80.0	80.0	90.0
36"		75.0	76.2	80.0	90.0
42"		64.6	64.6	80.0	90.0
48"		59.9	59.9	80.0	90.0
24"	108"	75.0	80.0	80.0	90.0
30"		75.0	80.0	80.0	90.0
36"		74.5	74.5	80.0	90.0
42"		61.5	61.5	80.0	90.0
24"	120"	75.0	80.0	80.0	90.0
30"		75.0	80.0	80.0	90.0
36"		74.5	74.5	80.0	90.0

DESIGN LOAD CAPACITY - PSF					
WINDOW DIMS.		GLASS TYPE 'C'		GLASS TYPE 'D'	
WIDTH (W)	LENGTH (L)	EXT.(+)	INT.(-)	EXT.(+)	INT.(-)
26-1/2"	26"	75.0	80.0	80.0	90.0
37"		75.0	80.0	80.0	90.0
53-1/8"		75.0	80.0	80.0	90.0
74"		75.0	80.0	80.0	90.0
26-1/2"	38-3/8"	75.0	80.0	80.0	90.0
37"		75.0	80.0	80.0	90.0
53-1/8"		75.0	80.0	80.0	90.0
74"		75.0	80.0	80.0	90.0
26-1/2"	50-5/8"	75.0	80.0	80.0	90.0
37"		75.0	80.0	80.0	90.0
53-1/8"		71.3	76.0	80.0	90.0
74"		71.3	73.1	80.0	90.0
26-1/2"	63"	75.0	80.0	80.0	90.0
37"		75.0	80.0	80.0	90.0
53-1/8"		67.9	72.5	80.0	90.0
26-1/2"	76"	75.0	80.0	80.0	90.0
37"		75.0	80.0	80.0	90.0
53-1/8"		67.9	69.9	80.0	90.0

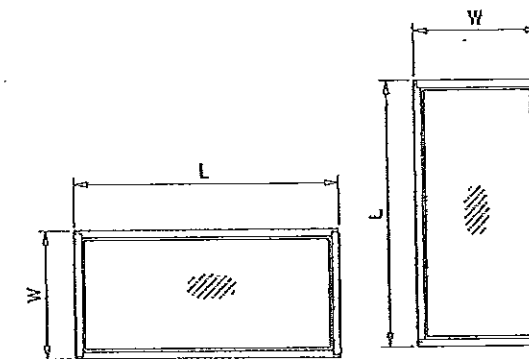

NOTE:
WIDTH AND LENGTH DIMENSIONS CAN BE ORIENTED
VERTICALLY OR HORIZONTALLY AS SHOWN ABOVE.

PRODUCT RENEWED
as complying with the Florida
Building Code
Acceptance No 14-0317-03
Expiration Date June 17, 2019
By: Michael P. [Signature]
Miami Dade Product Control

NOTE:
GLASS CAPACITIES ON THIS SHEET ARE
BASED ON ASTM E1300-04 (3 SEC. GUSTS).

Engr: JAYAD AHMAD
CML.
FLA. PE # 70592
C.A.N. 3538

PRODUCT REVISED
as complying with the Florida
Building Code
Acceptance No. 13-0206-05
Expiration Date June 14, 2014
by Manuel Perez
Miami Dade Product Control





ECO-GUARD SERIES-300 ALUM. FIXED WDW. (L.M.I.)

ECO WINDOW SYSTEMS, LLC.
9114 N.W. 106 STREET
MEDLEY, FL. 33178
TEL. (305) 885-5299 FAX (305) 885-5902

AL-FAROOQ CORPORATION
ENGINEERS & PRODUCT DEVELOPMENT
1235 S.W. 87 AVE
MIAMI, FLORIDA 33174
TEL. (305) 264-8400 FAX. (305) 262-6975

revisions:		
no	date	by description
A	05.18.05	REV. PER BCCO COMMENTS
B	01.30.12	UPDATED TO 2010 FBC
C	01.11.13	MANUF. ADDRESS REV.

date: 03-23-09	scale: 1/2"=1'-0"	dr. by: HAMID	chk. by:
drawing no. W09-20			
sheet 2 of 5			

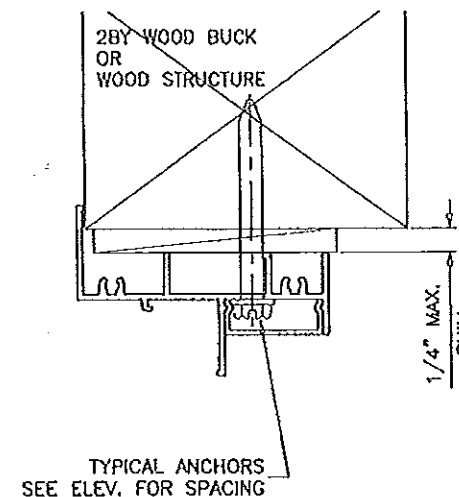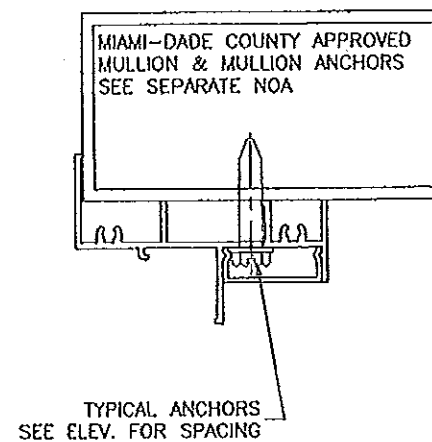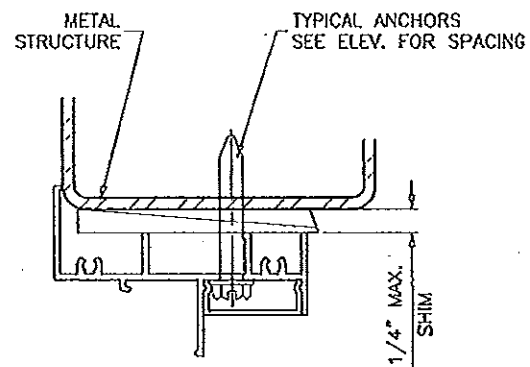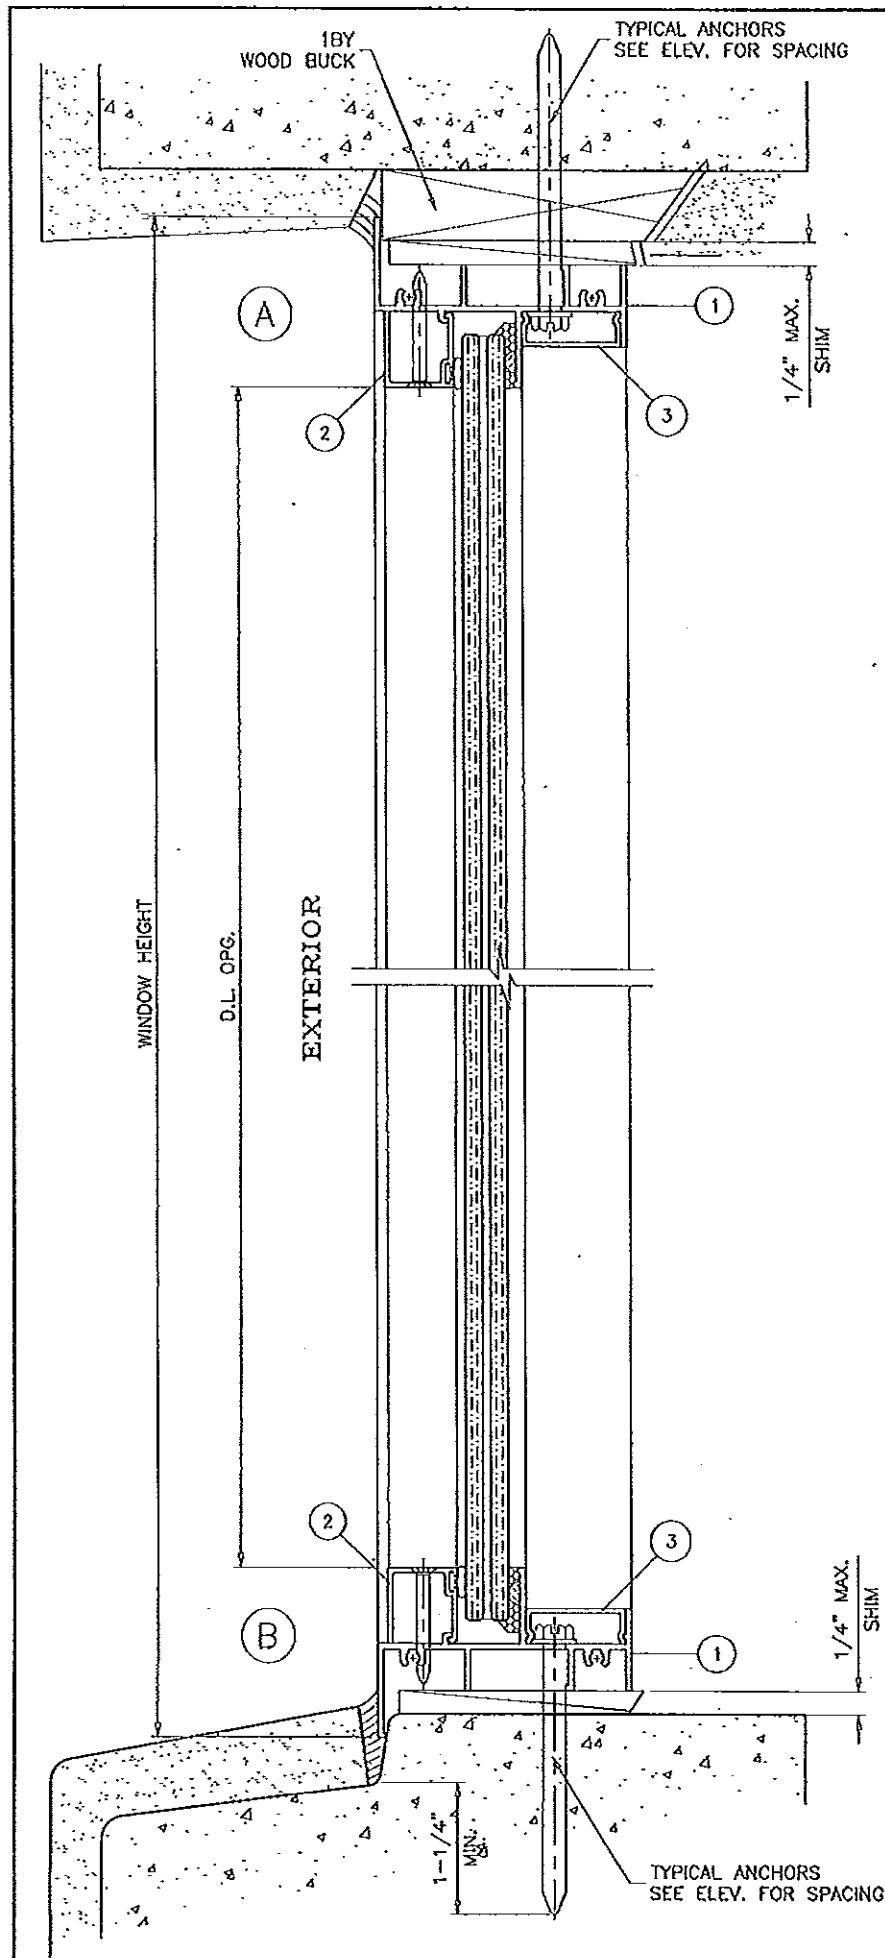

WOOD BUCKS AND METAL STRUCTURE NOT BY ECO WDW.
MUST SUSTAIN LOADS IMPOSED BY GLAZING SYSTEM
AND TRANSFER THEM TO THE BUILDING STRUCTURE.

TYPICAL ANCHORS: SEE ELEV. FOR SPACING

1/4" DIA. TAPCON BY 'ITW' ($F_u=120$ KSI, $F_y=92$ KSI)

INTO 2BY WOOD BUCKS OR WOOD STRUCTURES
1-3/8" MIN. PENETRATION INTO WOOD

THRU 18Y BUCKS INTO CONC. OR MASONRY
1-1/4" MIN. EMBED INTO CONC. OR MASONRY

DIRECTLY INTO CONC. OR MASONRY
1-1/4" MIN. EMBED INTO CONC. OR MASONRY

1/4" DIA. TEKS OR SELF DRILLING SCREWS (GRADE 5 CRS)
INTO METAL STRUCTURES

STEEL : 1/8" THK. MIN. ($F_y = 36$ KSI MIN.)

ALUMINUM : 1/8" THK. MIN. (6063-T5 MIN.)

(STEEL IN CONTACT WITH ALUMINUM TO BE PLATED OR PAINTED)

#14 SMS OR SELF DRILLING SCREWS (GRADE 2 CRS)

INTO MIAMI-DADE COUNTY APPROVED MULLIONS (MIN. THK. = .090")
(NO SHIM SPACE)

TYPICAL EDGE DISTANCE

INTO CONCRETE AND MASONRY = 2-1/2" MIN.

INTO WOOD STRUCTURE = 1" MIN.


INTO METAL STRUCTURE = 3/4" MIN.

CONCRETE $f'_c = 3000$ PSI MIN.

C-90 HOLLOW/FILLED BLOCK $f'_m = 1500$ PSI MIN.

SEALANT:

ALL JOINTS AND FRAME CONNECTIONS SEALED WITH
JOINT SEALER.

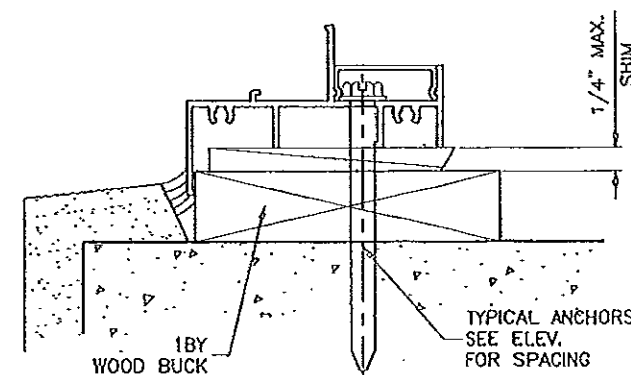

PRODUCT RENEWED
as complying with the Florida
Building Code
Acceptance No. 14-0317-03
Expiration Date June 17, 2019
By *Manuel Perez*
Miami Dade Product Control

Engr. JAVAD AHMAD
CIVIL
FLA. PE # 70592
C.A.N. 0538
JAN 15 2013

PRODUCT REVISED
as complying with the Florida
Building Code
Acceptance No. 13-0206-05
Expiration Date June 14, 2014
By *Manuel Perez*
Miami Dade Product Control


af c
AL-FAROOQ CORPORATION
ENGINEERS & PRODUCT DEVELOPMENT
1235 S.W. 87 AVE
MIAMI, FLORIDA 33174
TEL. (305) 264-8100 FAX. (305) 262-6975
COMP - ANL \ W09 - 20ECO

ECO-GUARD SERIES-300 ALUM FIXED WDW. (L.M.L.)
ECO WINDOW SYSTEMS, LLC.
9114 N.W. 106 STREET
MEDLEY, FL 33178
TEL. (305) 885-5299 FAX (305) 885-5902




revisions:	no.	date	by	description
	A	05.18.09		NO CHANGE THIS SHEET
	B	01.30.12		NO CHANGE THIS SHEET
	C	01.11.13		MANUF. ADDRESS REV.

date: 03-23-09
scale: 1/2" = 1"
dr. by: HAMID
chk. by:
drawing no.
W09-20
sheet 3 of 5

ITEM #	PART #	REQD.	DESCRIPTION	MATERIAL	MANF./SUPPLIER/REMARKS
1	FY301	2	FRAME HEAD/SILL/JAMB	6063-T6	--
2	FY302	AS REQD.	GLAZING BEAD- 7/16" GLASS	6063-T6	--
3	FY303	AS REQD.	ANCHOR COVER	6063-T5	--
4	E203	AS REQD.	GLAZING BEAD BULB	NEOPRENE	ULTRAFAB
5	FLB-50	1	GLASS SPACER - 1/8" HIGH	SILICONE	FRANK LOWE
6	#10 x 1"	8	FRAME ASSEMBLY SCREWS	CRS	PH SMS
7	FY120	--	FLUSH FRAME ADAPTER	6063-T6	OPTIONAL

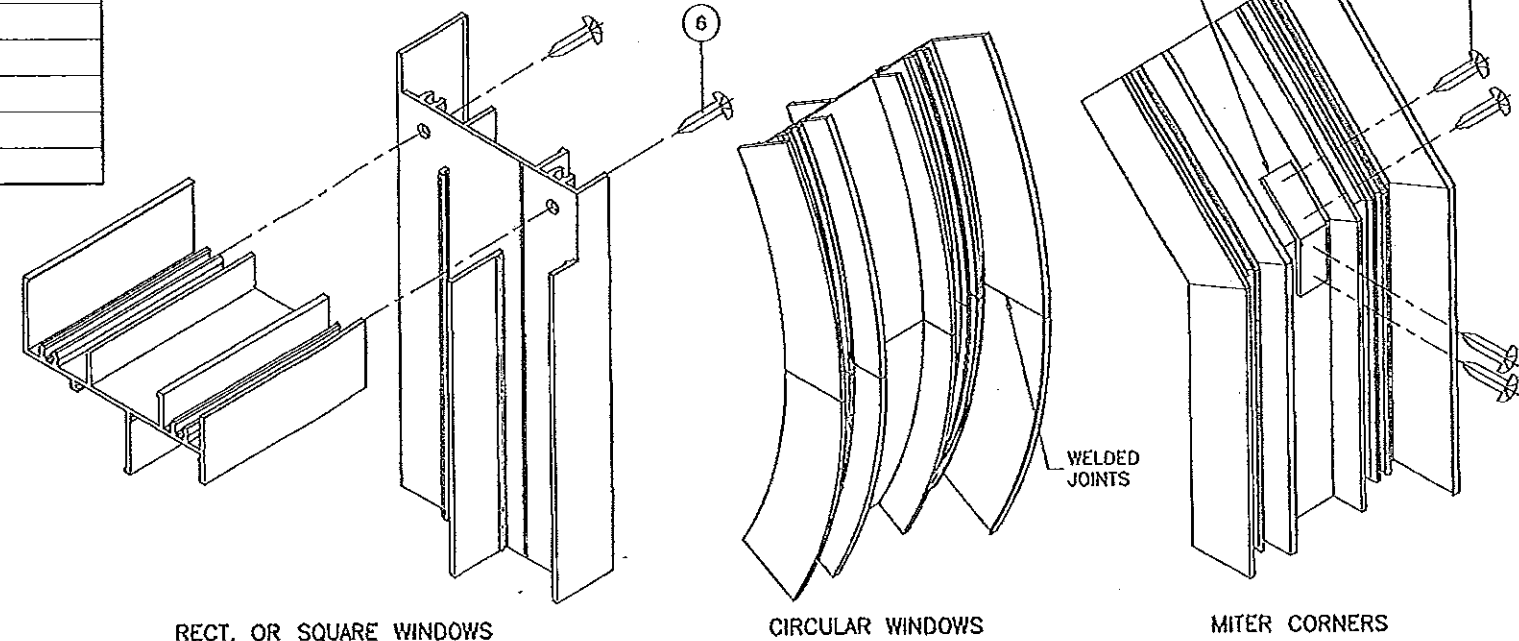

CORNER DETAILS

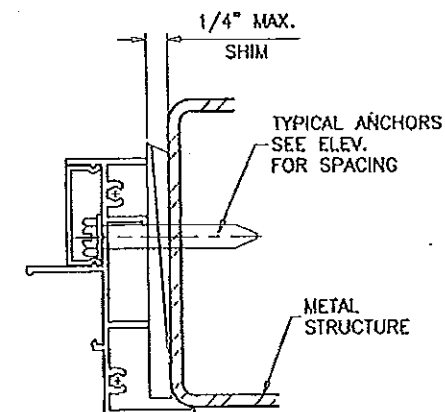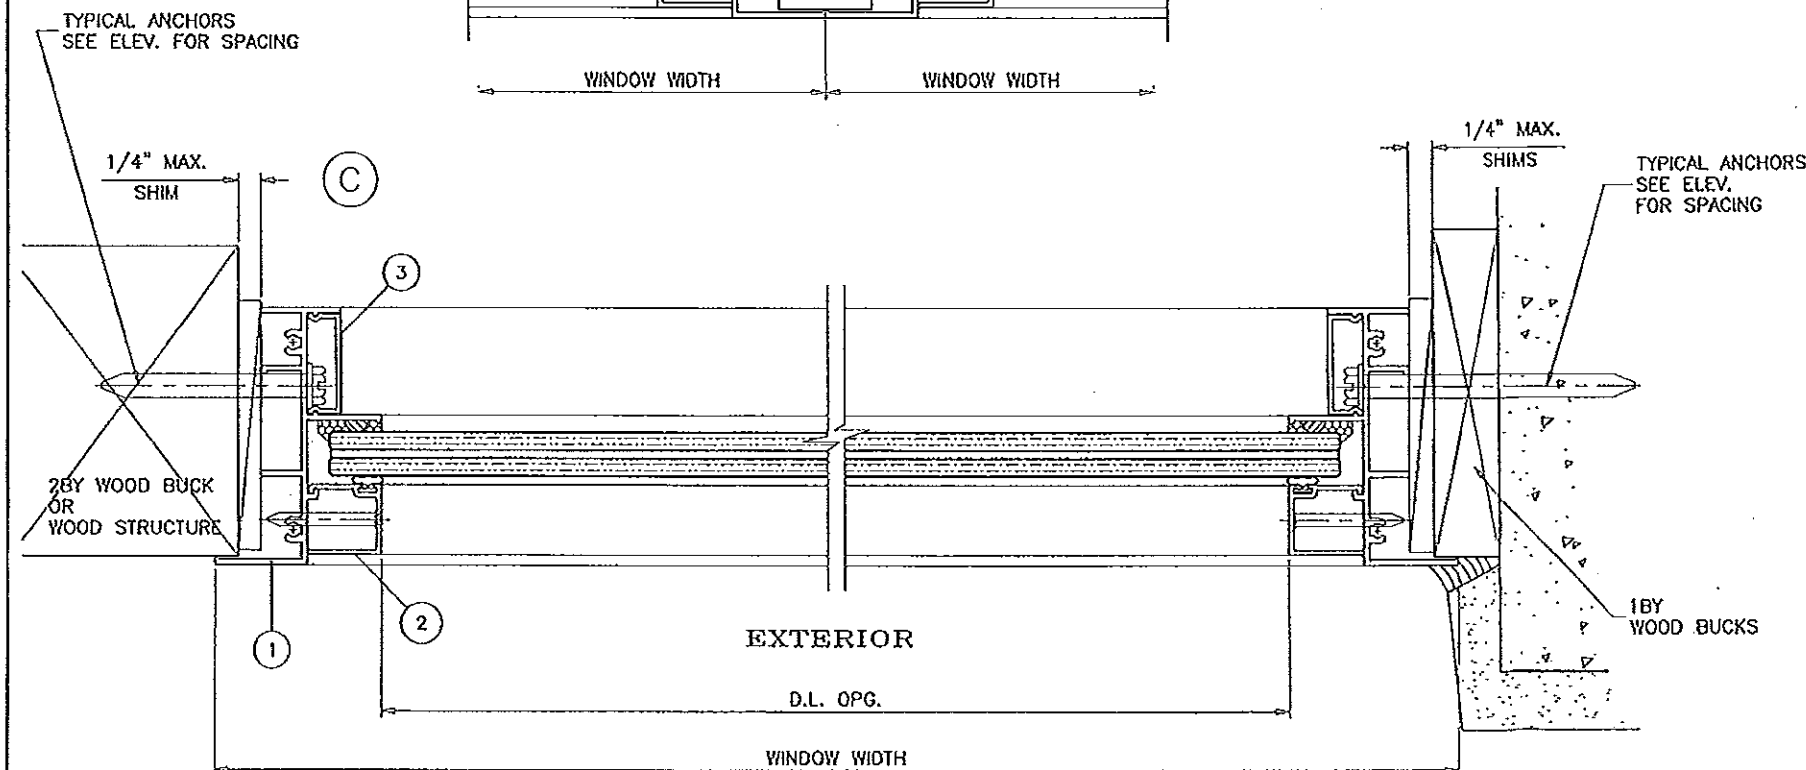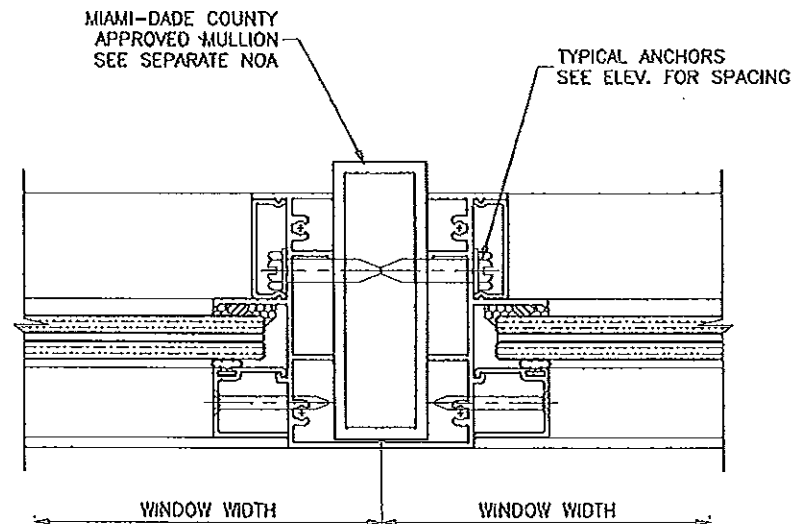

PRODUCT RENEWED
as complying with the Florida
Building Code
Acceptance No. 14-0317.03
Expiration Date June 17, 2019
By *Manuel Jerez*
Miami/Dade Product Control

Engr: JAVAD AHMAD
CIVIL
FLA. PE # 70592
C.A.M. 3538

PRODUCT REVISED
as complying with the Florida
Building Code
Acceptance No. 13-0206.05
Expiration Date June 17, 2014
By *Manuel Jerez*
Miami/Dade Product Control

JAN 15 2013

AL-FAROOQ CORPORATION
ENGINEERS & PRODUCT DEVELOPMENT
12355 S.W. 57 AVE
MIAMI, FLORIDA 33174
TEL. (305) 264-5100 FAX. (305) 262-6978
COMP-ANL\W09-20ECO

ECO-GUARD SERIES-300 ALUM FIXED WDW. (L.M.I.)

ECO WINDOW SYSTEMS, LLC.
9114 N.W. 106 STREET
MEDLEY, FL. 33178
TEL. (305) 885-5299 FAX (305) 885-5902

NO.	DATE	DESCRIPTION
A	05.18.09	NO CHANGE THIS SHEET
B	01.30.12	NO CHANGE THIS SHEET
C	01.11.13	MANUF. ADDRESS REV.

date: 03-23-09


scale: 1/2" = 1"

dr. by: HAMID



chk. by:

drawing no.
W09-20


sheet 4 of 5

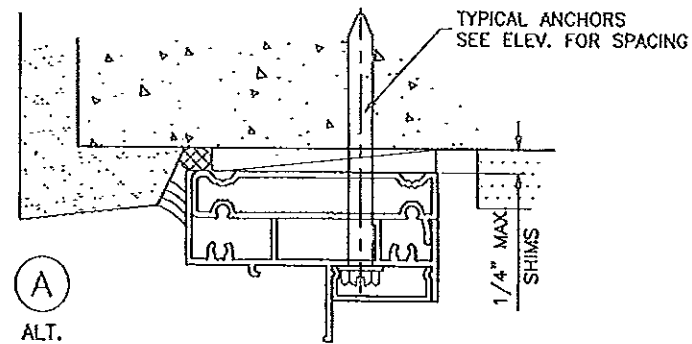


A
ALT.

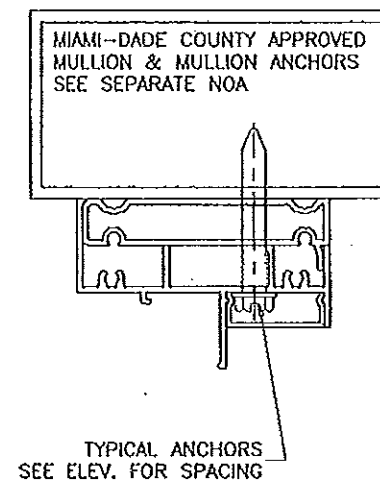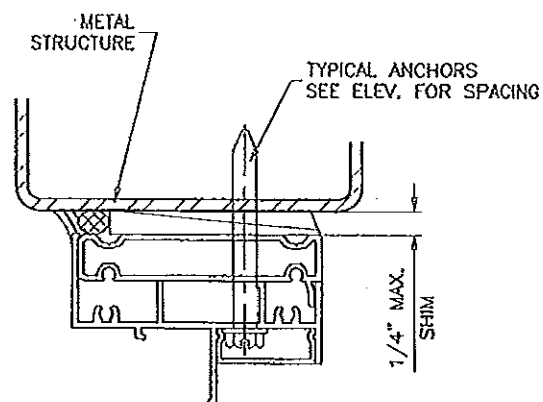

TYPICAL ANCHORS
SEE ELEV. FOR SPACING

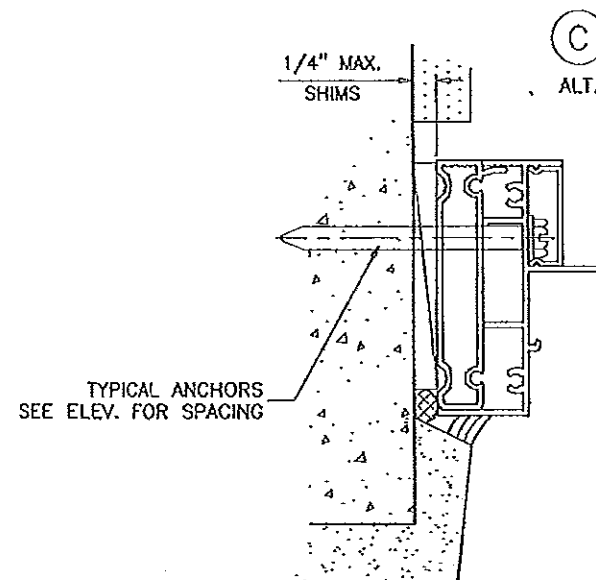

TYPICAL ANCHORS
SEE ELEV. FOR SPACING

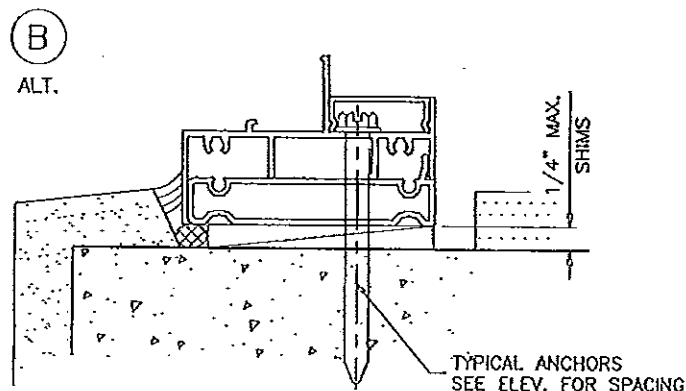

B
ALT.

INSTALLATION DETAILS WITH FLUSH FRAME ADAPTER

Engr: JAVAD AHMAD
CIVIL
FLA. PR. # 70592
C.A.N. 3538
JAN 13 2013

PRODUCT RENEWED
as complying with the Florida
Building Code
Acceptance No. 14-0317.03
Expiration Date June 11, 2019
By *Manuel Perez*
Miami Dade Product Control

PRODUCT REVISED
as complying with the Florida
Building Code
Acceptance No. 13-0206.05
Expiration Date June 11, 2014
By *Manuel Perez*
Miami Dade Product Control

af c
AL-FAROOQ CORPORATION
ENGINEERS & PRODUCT DEVELOPMENT
1235 S.W. 87 AVE
MIAMI, FLORIDA 33174
TEL (305) 264-8100 FAX (305) 262-6975
COMP-ANL\W09-20ECO

ECO-GUARD SERIES-300 ALUM FIXED WDW. (L.M.I.)
ECO WINDOW SYSTEMS, LLC.
9114 N.W. 106 STREET
MEDLEY, FL. 33178
TEL (305) 885-5299 FAX (305) 885-5902

revisions:	no	date	by	description
	A	05.18.09		NO CHANGE THIS SHEET
	B	01.30.12		NO CHANGE THIS SHEET
	C	01.11.13		MANUF. ADDRESS REV.

date:	03-23-09
scale:	1/2" = 1"
dr. by:	HAMID
chk. by:	

drawing no.	W09-20
sheet	5 of 5